


**MAIN DECK PLAN**  
 MAIN DECK CASINO AREA ... 24,255 SQ FT  
 MAIN DECK EXTERIOR AREA ... 8,454 SQ FT

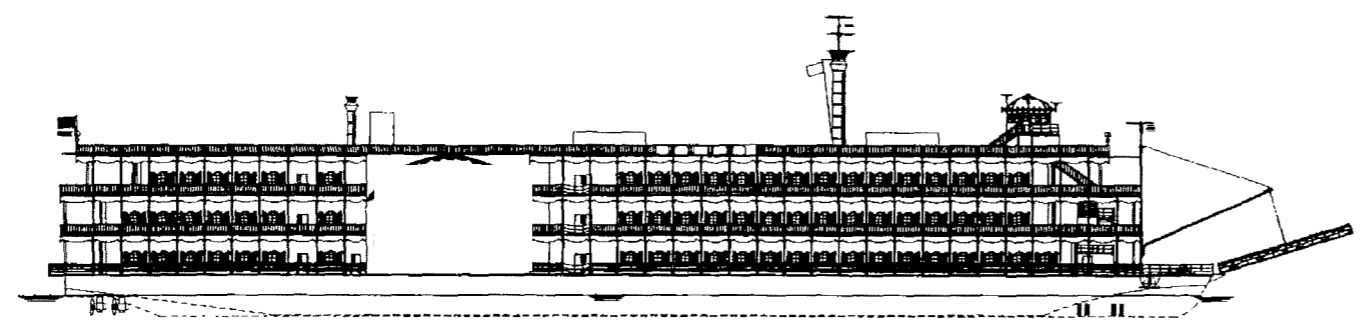

STARBOARD OUTBOARD PROFILE

**Legend**

A-60	FIRE RESISTANT BULKHEAD CLASSIFICATION	FSD#	FIRE SAFE DOOR	⊘	FIRE DAMPER (AUTO / MANUAL)	⊙	CREW STATIONS TO DIRECT PASSENGERS TO EGRESS FLOW
DC 10	FIRE EXTINGUISHER B-II, C-II	FA	FOG SPRAY APPLICATOR	X	FIRE DOOR ELECTRO-MAGNETIC RELEASE - LOCAL CONTROL	⊙SD	IONIZATION SMOKE DETECTOR
DC 15	FIRE EXTINGUISHER C-II, B-II	⊙	EMERGENCY LIGHT	—	30" RING BUOY, ORANGE	☎	SOUND POWER PHONE
CO2 15	FIRE EXTINGUISHER B-V	⊙B	BLUE ROTATING BEACON - SOUND POWER PHONE	—	30" RING BUOY, ORANGE WITH SMOKE	R CO2	REMOTE CO2 RELEASE
CO2 100	FIRE EXTINGUISHER B-V	⊙R	RED ROTATING BEACON - GENERAL ALARM	—	30" RING BUOY, ORANGE WITH WATERTIGHT	⊙S CO2	CO2 RELEASE SIREN
⊠	MANUAL FIRE PULL STATION	⊙Y	YELLOW ROTATING BEACON - MONITORING SYSTEM	—	30" RING BUOY, ORANGE WITH 15 FATHOMS OF LINE	FS#	FIRE MAIN STATION
⊠	EMERGENCY ESCAPE MECHANISM	⊙GA	GENERAL ALARM BELL	—	⊠	EMB LAD	EMBARKATION LADDER
⊙	SPRINKLER HEAD	⊠	HEAT RISE INDICATOR	⊠	⊠	⊠	RATE OF RISE DETECTOR
				⊠	⊠	⊠	T-BAR FOR ESCAPE MECHANISM
				⊠	⊠		



Andrea & Andrew Flynn - Directors



AACASINO LTD.  
 Suite 11, Savoy Gardens,  
 Block A, Gzira, MALTA, GZR 1032

M: +356 9997 3625  
 +356 9998 3625

info@aacasinosolutions.com www.aacasinosolutions.com

**Emergency Plan  
 Main Deck**

Drawn By: B.H. Date: 07/07/97 Revision: H (08/02/99)

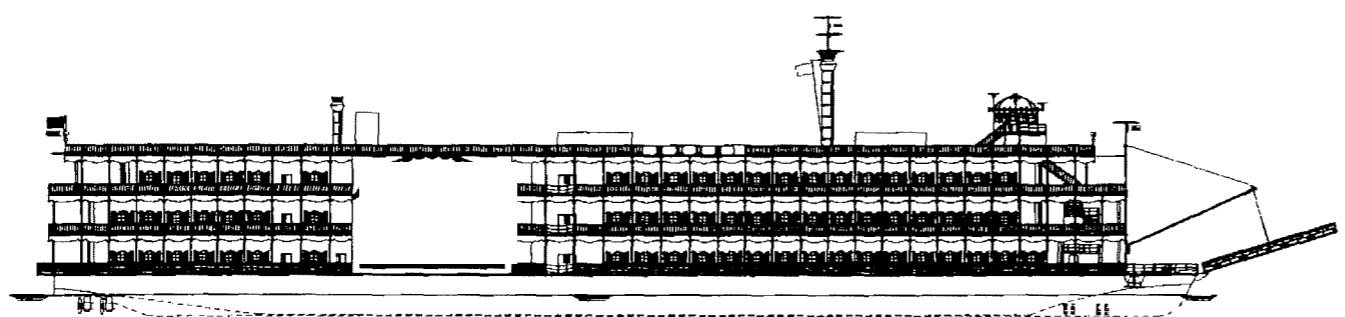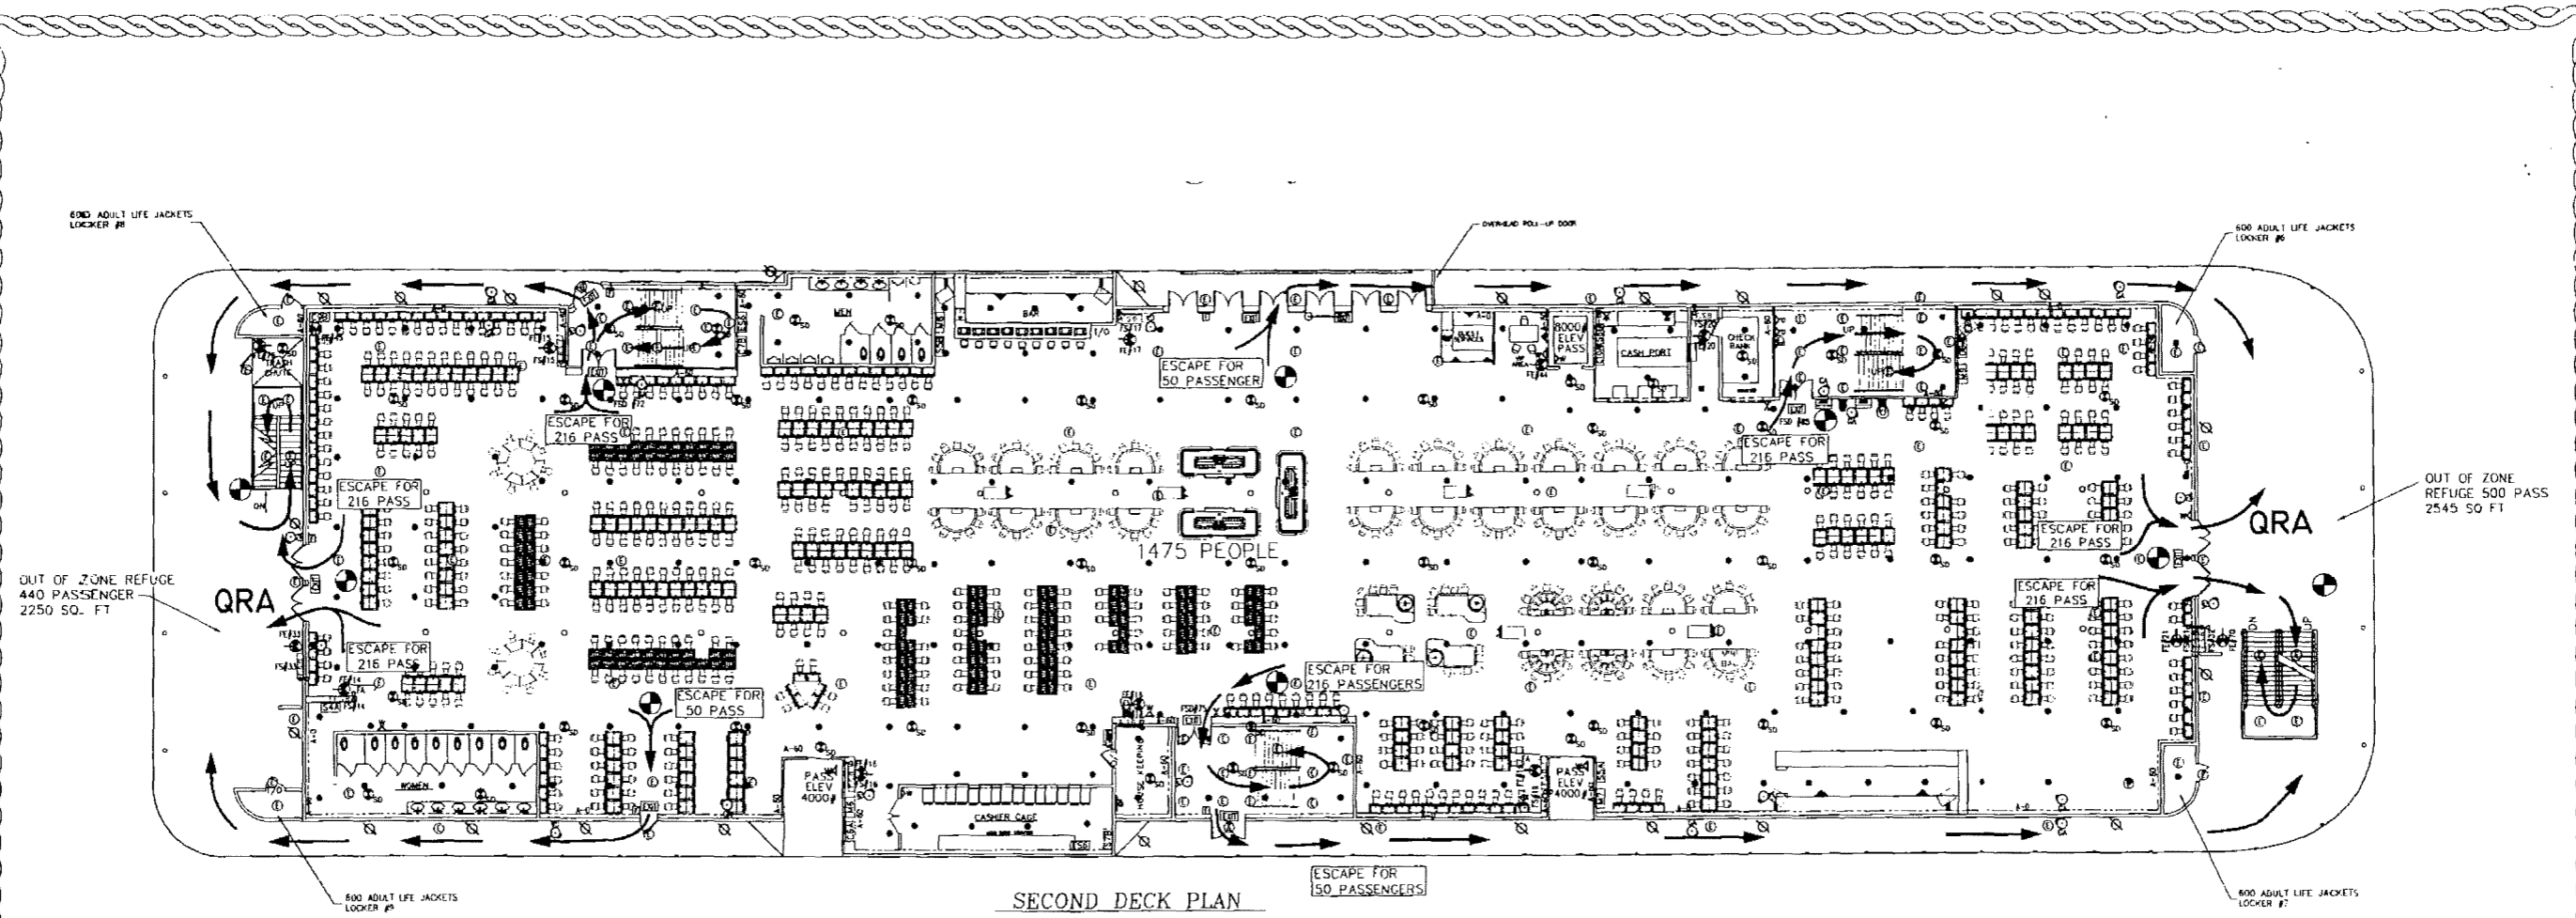

STARBOARD OUTBOARD PROFILE

### Legend

- |      |  |      |  |   |   |          |   |
|------|--|------|--|---|---|----------|---|
| A-60 | FIRE RESISTANT BULKHEAD CLASSIFICATION | FSD# | FIRE SAFE DOOR                             | ⊗ | FIRE DAMPER (AUTO / MANUAL)                       | ⊙        | CREW STATIONS TO DIRECT PASSENGERS TO EGRESS FLOW |
| ⊙    | FIRE EXTINGUISHER B-II, C-II           | FA   | FOG SPRAY APPLICATOR                       | X | FIRE DOOR ELECTRO-MAGNETIC RELEASE- LOCAL CONTROL | ⊙SD      | IONIZATION SMOKE DETECTOR                         |
| ⊙    | FIRE EXTINGUISHER C-II, B-II           | ⊙    | EMERGENCY LIGHT                            | — | 30" RING BUOY, ORANGE                             | ⊙SP      | SOUND POWER PHONE                                 |
| ⊙    | FIRE EXTINGUISHER C-II, B-II           | ⊙    | BLUE ROTATING BEACON - SOUND POWER PHONE   | — | 30" RING BUOY, ORANGE WITH SMOKE                  | ⊙Rco2    | REMOTE CO2 RELEASE                                |
| ⊙    | FIRE EXTINGUISHER B-V                  | ⊙    | RED ROTATING BEACON - GENERAL ALARM        | — | 30" RING BUOY, ORANGE WITH WATERTIGHT             | ⊙Sco2    | CO2 RELEASE SIREN                                 |
| ⊙    | FIRE EXTINGUISHER B-V                  | ⊙    | YELLOW ROTATING BEACON - MONITORING SYSTEM | — | 30" RING BUOY, ORANGE WITH 15 FATHOMS OF LINE     | ⊙FS#     | FIRE MAIN STATION                                 |
| ⊙    | MANUAL FIRE PULL STATION               | ⊙    | GENERAL ALARM BELL                         | — | FIRE AXE  | ⊙EMB LAD | EMBARKATION LADDER                                |
| ⊙    | EMERGENCY ESCAPE MECHANISM             | ⊙    | HEAT RISE INDICATOR                        | ⊙ | BLOWER  | ⊙        | RATE OF RISE DETECTOR                             |
| ⊙    | SPRINKLER HEAD                         |      |  | ⊙ | FUEL / LUBE OIL SHUTOFF VALVE                     | —        | T-BAR FOR ESCAPE MECHANISM                        |



Andrea & Andrew Flynn - Directors

AACASINO LTD.  
Suite 11, Savoy Gardens,  
Block A, Gzira, MALTA, GZR 1032


M: +356 9997 3625  
+356 9998 3625

info@aacasinosolutions.com www.aacasinosolutions.com


### Emergency Plan Second Deck

Drawn By: B.H. Date: 07/07/97 Revision: H (08/02/99)



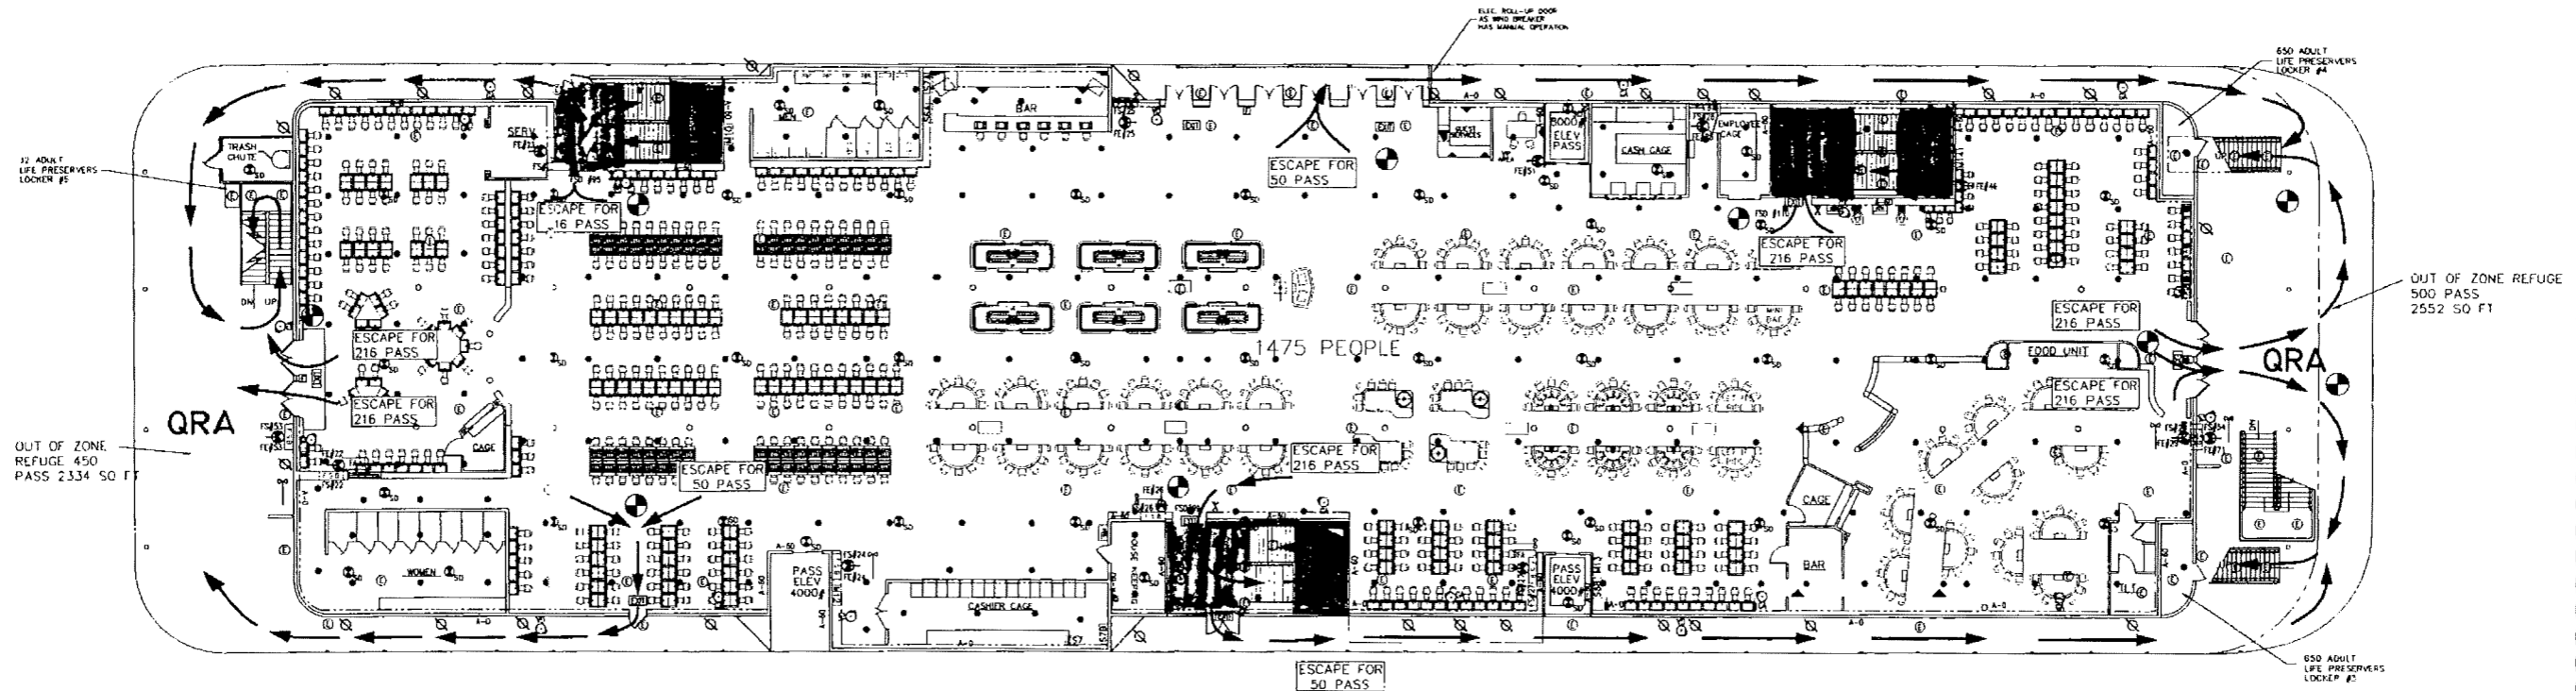

**THIRD DECK PLAN**

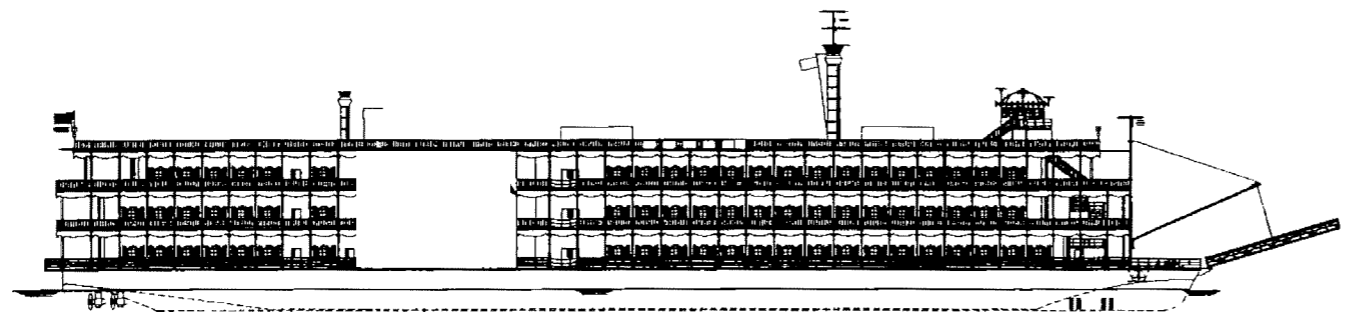

**STARBOARD OUTBOARD PROFILE**

**Legend**

- |         |  |     |  |   |  |         |   |
|---------|--|-----|--|---|--|---------|---|
| A-60    | FIRE RESISTANT BULKHEAD CLASSIFICATION | FSD | FIRE SAFE DOOR                             | ⊗ | FIRE DAMPER (AUTO / MANUAL)                        | ⊙       | CREW STATIONS TO DIRECT PASSENGERS TO EGRESS FLOW |
| ⊙       | FIRE EXTINGUISHER B-II, C-II           | FA  | FOG SPRAY APPLICATOR                       | X | FIRE DOOR ELECTRO-MAGNETIC RELEASE - LOCAL CONTROL | ⊙SD     | IONIZATION SMOKE DETECTOR                         |
| DC 10   | FIRE EXTINGUISHER C-II, B-II           | ⊙   | EMERGENCY LIGHT                            | — | 30" RING BUOY, ORANGE                              | ⊙SP     | SOUND POWER PHONE                                 |
| CO2 15  | FIRE EXTINGUISHER B-V                  | ⊙   | BLUE ROTATING BEACON - SOUND POWER PHONE   | — | 30" RING BUOY, ORANGE WITH SMOKE                   | ⊙R      | REMOTE CO2 RELEASE                                |
| CO2 100 | MANUAL FIRE PULL STATION               | ⊙   | RED ROTATING BEACON - GENERAL ALARM        | — | 30" RING BUOY, ORANGE WITH WATERTIGHT              | ⊙S      | CO2 RELEASE SIREN                                 |
| ⊙       | EMERGENCY ESCAPE MECHANISM             | ⊙   | YELLOW FLASHING BEACON - MONITORING SYSTEM | — | 30" RING BUOY, ORANGE WITH 15 FATHOMS OF LINE      | FS      | FIRE MAIN STATION                                 |
| ⊙       | SPRINKLER HEAD                         | ⊙   | GENERAL ALARM BELL                         | — | FIRE AXE   | ⊙MB LAD | EMBARKATION LADDER                                |
|         |  | ⊙   | HEAT RISE INDICATOR                        | ⊙ | BLOWER   | ⊙       | RATE OF RISE DETECTOR                             |
|         |  |     |  | ⊙ | FULL / LUBE OIL SHUTOFF VALVE                      | —       | T-BAR FOR ESCAPE MECHANISM                        |



Andrea & Andrew Flynn - Directors

AACASINO LTD. M: +356 9997 3625  
 Suite 11, Savoy Gardens, +356 9998 3625  
 Block A, Gzira, MALTA, GZR 1032

info@aacasinosolutions.com www.aacasinosolutions.com



**EMERGENCY PLAN**  
**Third Deck**

Drawn By: BH Date: 07/07/97 Revision: H (08/02/99)

10 9 8 7 6 5 4 3 2 1

PROJ. NO. 1000000000  
REV. 01  
DATE 10/10/10

F  
E  
D  
C  
B  
A

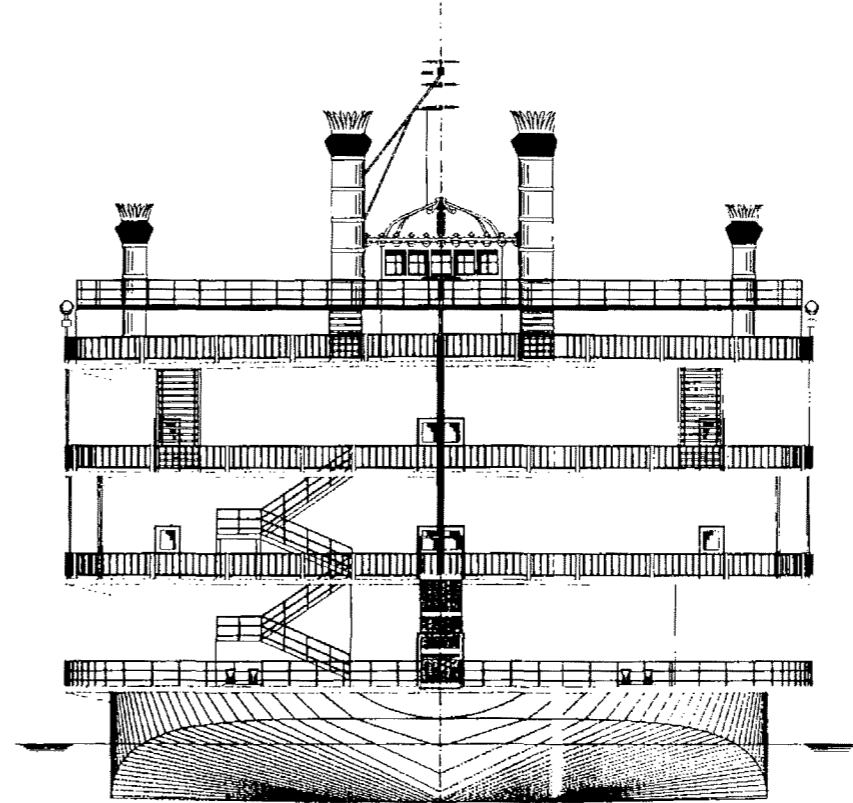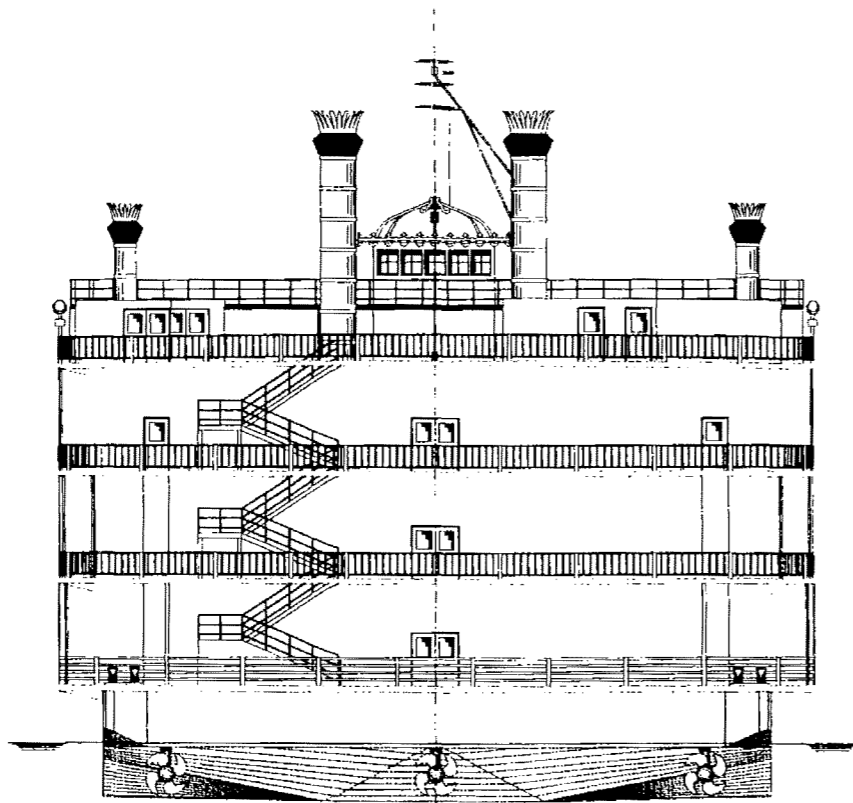

10 9 8 7 6 5 4 3 2 1



Andrea & Andrew Flynn - Directors

AACASINO LTD.  
Suite 11, Savoy Gardens,  
Block A, Gzira, MALTA, GZR 1032

M: +356 9997 3625  
+356 9998 3625

info@aacasinosolutions.com www.aacasinosolutions.com